


SCULPTURED GUTTER - EAVE DETAIL

T1 1/SG24 DETAIL

RETROFIT
QM RE-ROOF TECHNOLOGY

NOTE: THE DIMENSIONS, QUANTITIES, AND SPACING OF THE STRIPS WILL BE DETERMINED BASED ON THE SPECIFIC PROJECT REQUIREMENTS. THE DETAILS PROVIDED ARE INTENDED TO DEMONSTRATE THE ATTACHMENT AND HOW THE RETROFIT SYSTEM WORKS.

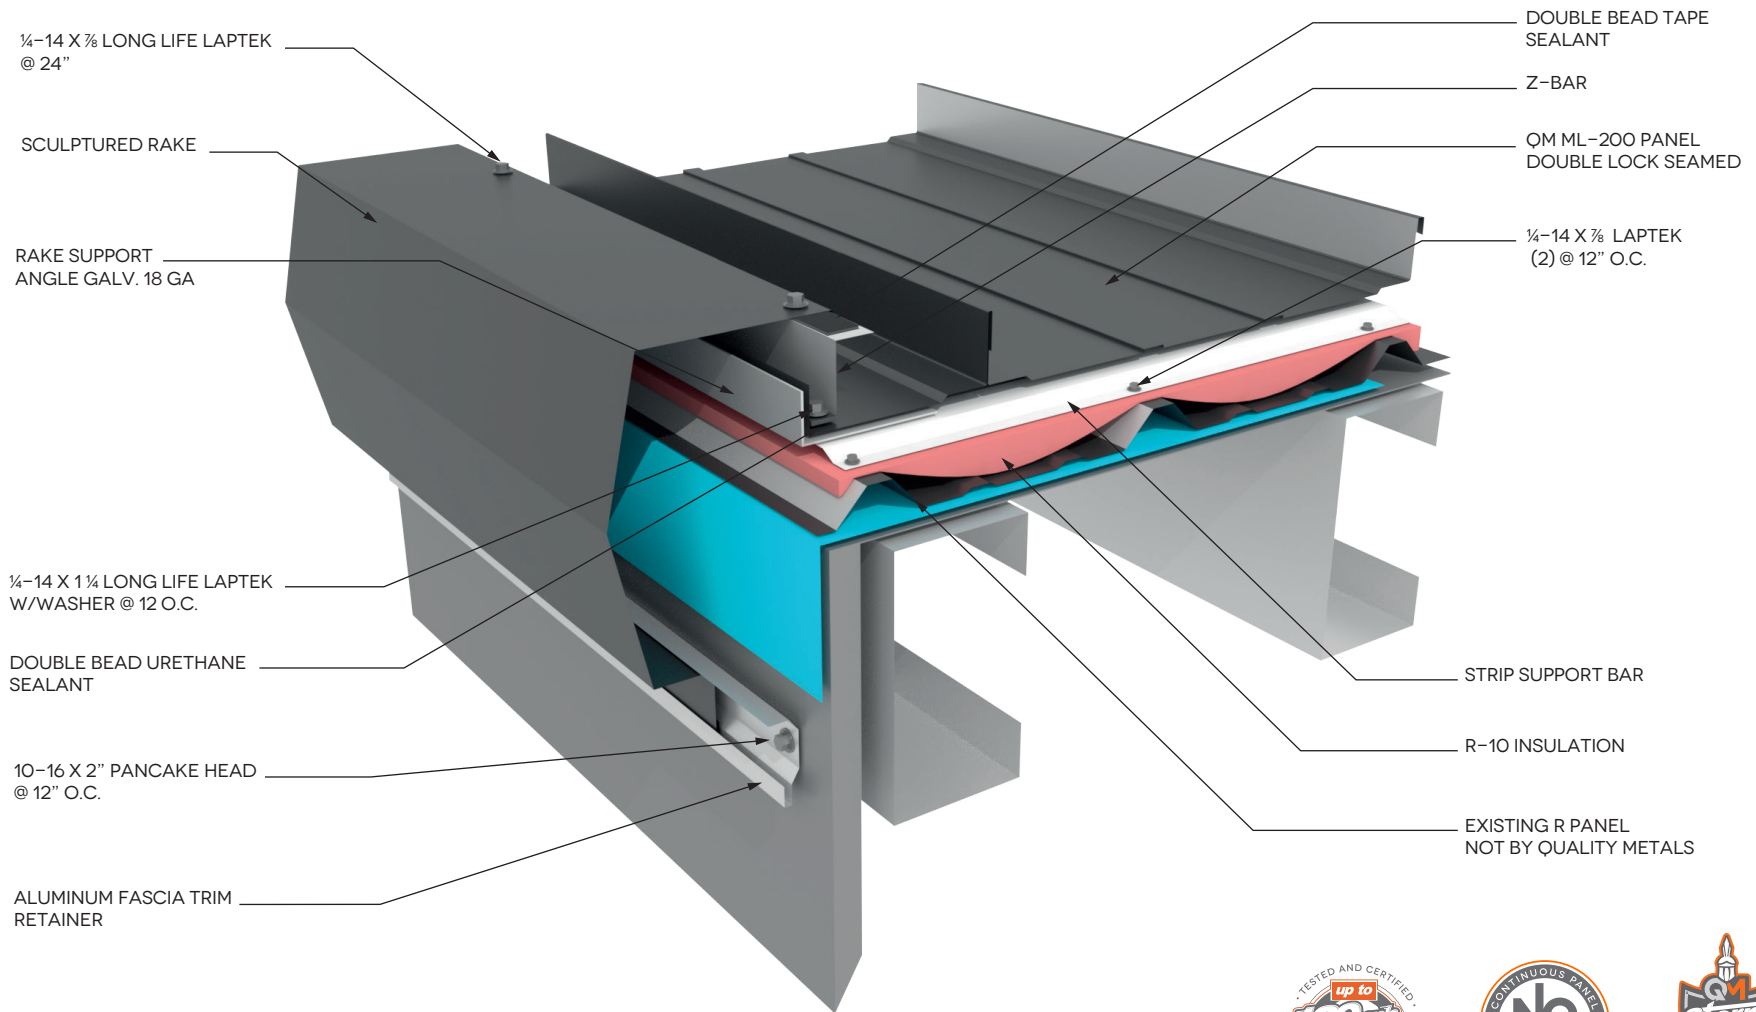


SCULPTURED RAKE DETAIL

T2 2/SR24 DETAIL

RETROFIT
QM RE-ROOF TECHNOLOGY

NOTE: THE DIMENSIONS, QUANTITIES, AND SPACING OF THE STRIPS WILL BE DETERMINED BASED ON THE SPECIFIC PROJECT REQUIREMENTS. THE DETAILS PROVIDED ARE INTENDED TO DEMONSTRATE THE ATTACHMENT AND HOW THE RETROFIT SYSTEM WORKS.

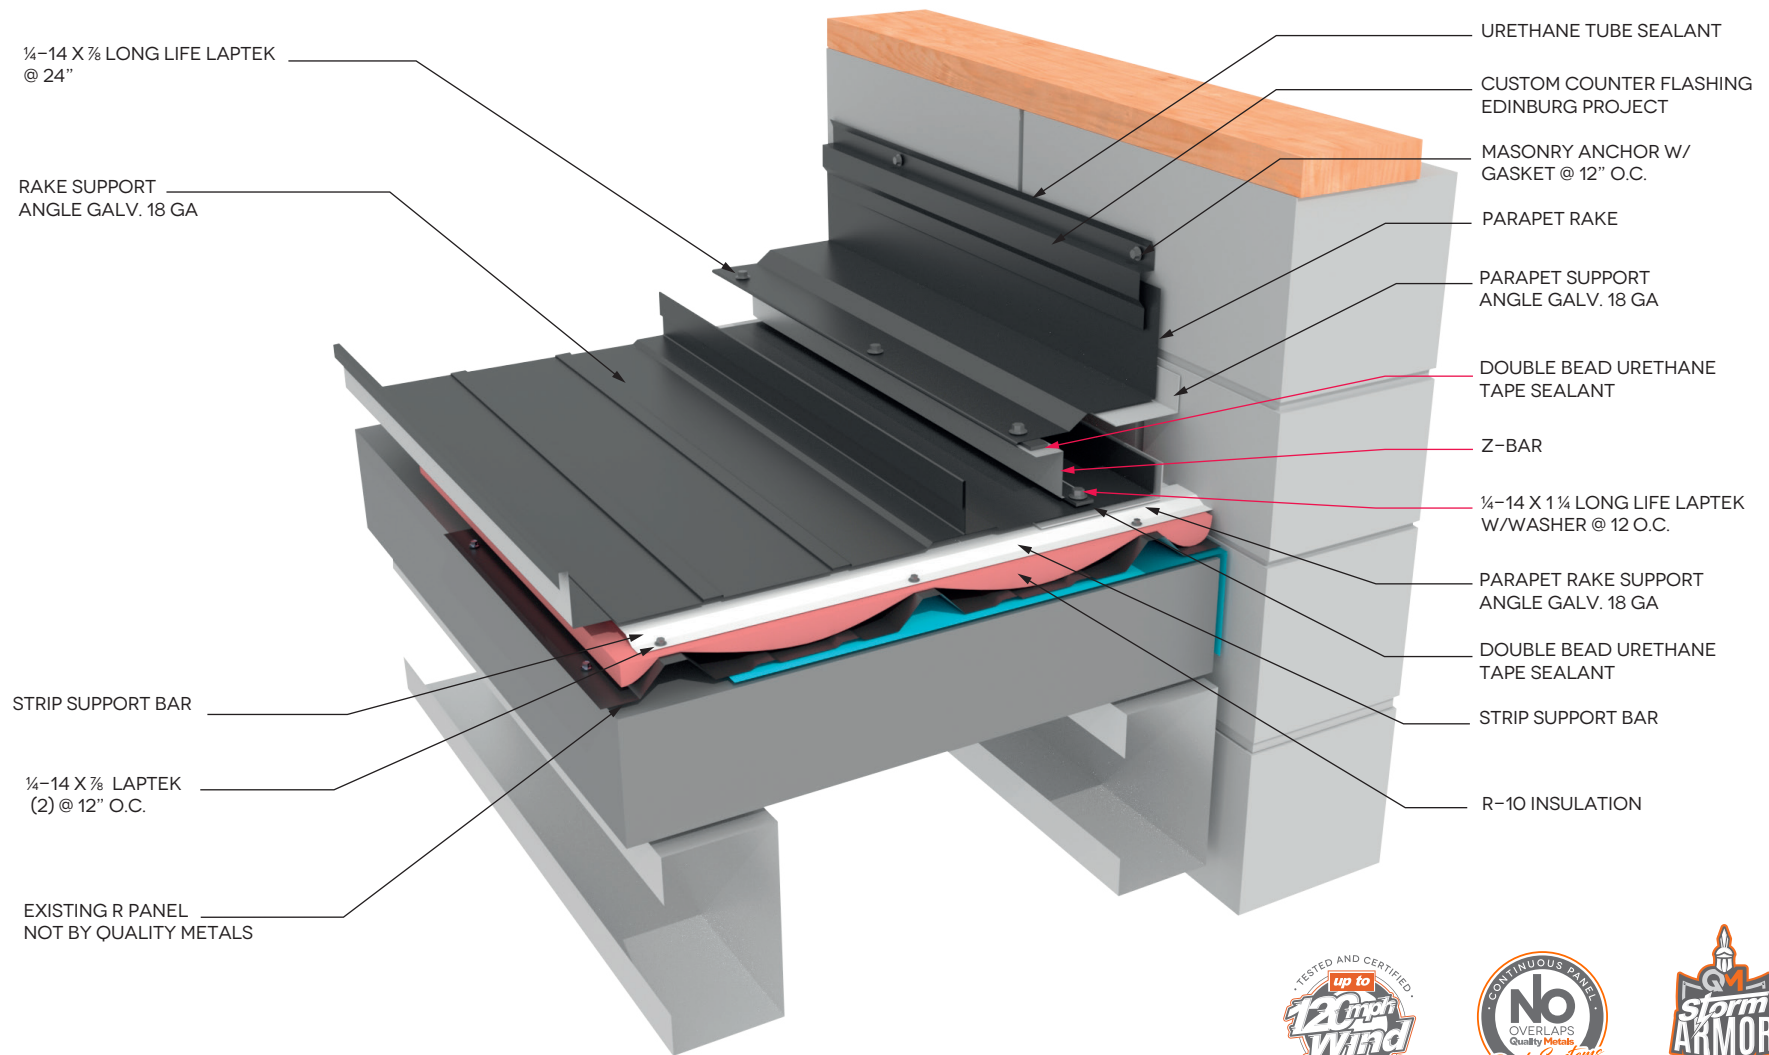


PARAPET RAKE WALL DETAIL

T3 3/PR24 DETAIL

RETROFIT
QM RE-ROOF TECHNOLOGY

NOTE: THE DIMENSIONS, QUANTITIES, AND SPACING OF THE STRIPS WILL BE DETERMINED BASED ON THE SPECIFIC PROJECT REQUIREMENTS. THE DETAILS PROVIDED ARE INTENDED TO DEMONSTRATE THE ATTACHMENT AND HOW THE RETROFIT SYSTEM WORKS.

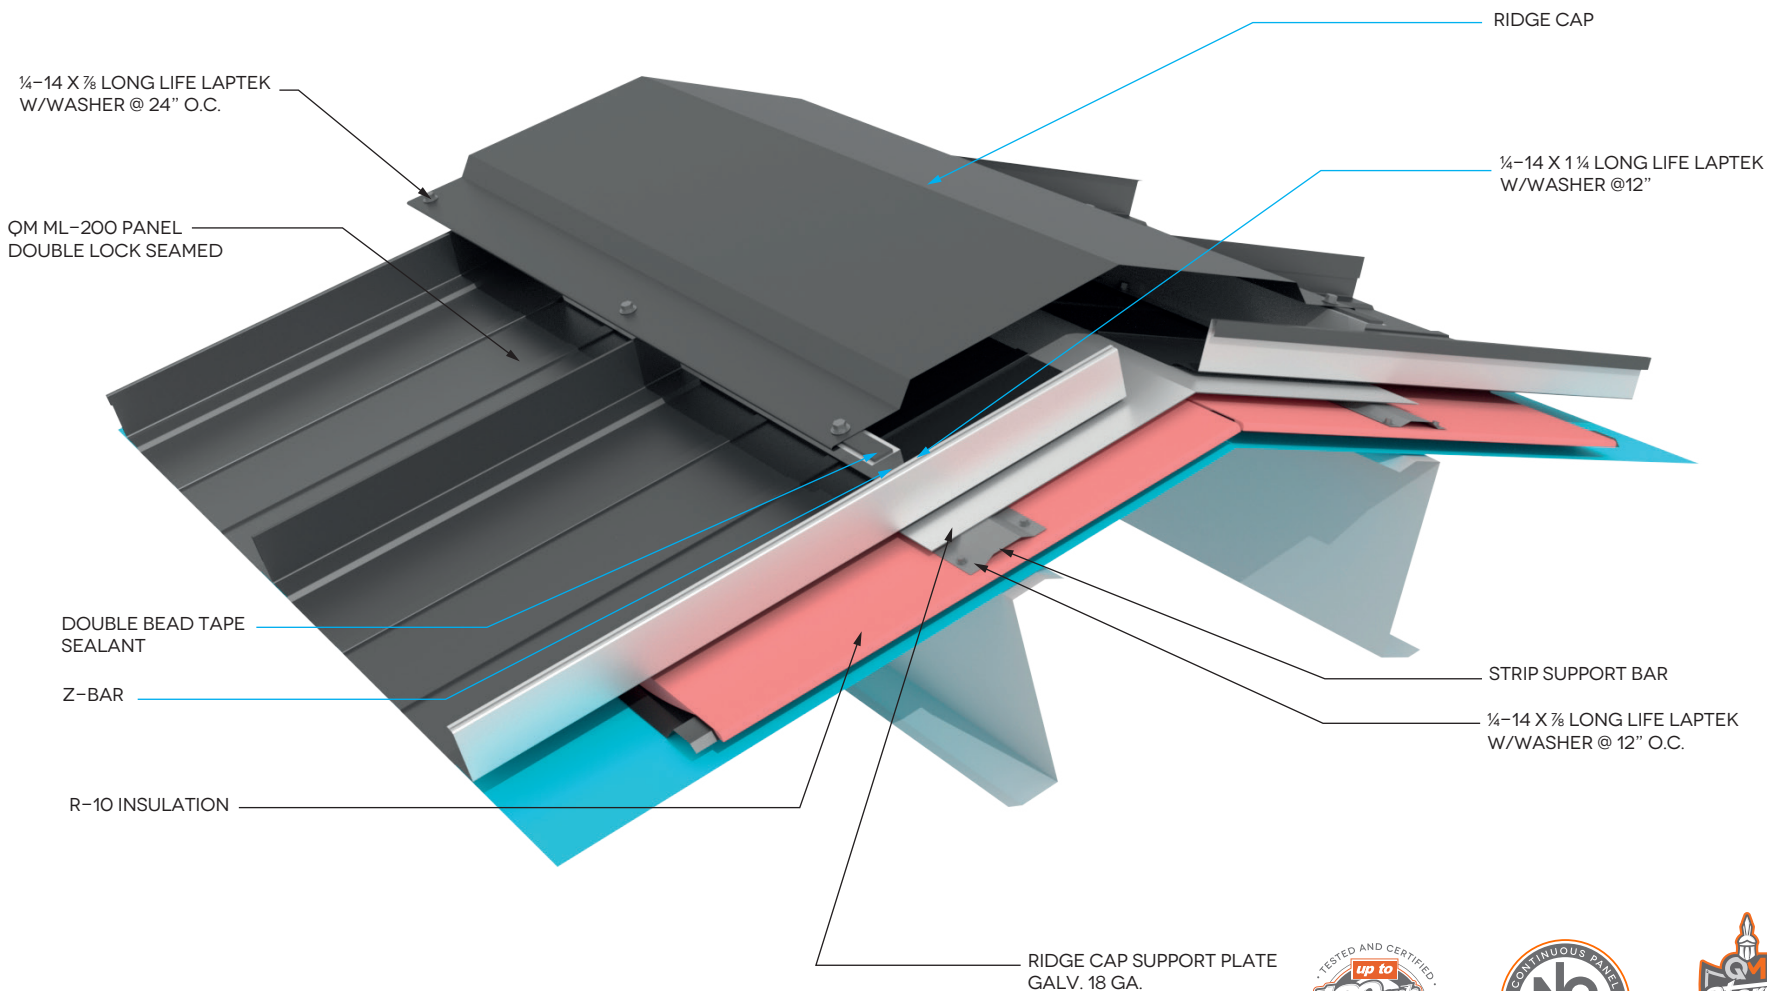

RIDGE HIP CAP - EAVE DETAIL

T4 4/RC24 DETAIL

RETROFIT
QM RE-ROOF TECHNOLOGY

NOTE: THE DIMENSIONS, QUANTITIES, AND SPACING OF THE STRIPS WILL BE DETERMINED BASED ON THE SPECIFIC PROJECT REQUIREMENTS. THE DETAILS PROVIDED ARE INTENDED TO DEMONSTRATE THE ATTACHMENT AND HOW THE RETROFIT SYSTEM WORKS.